


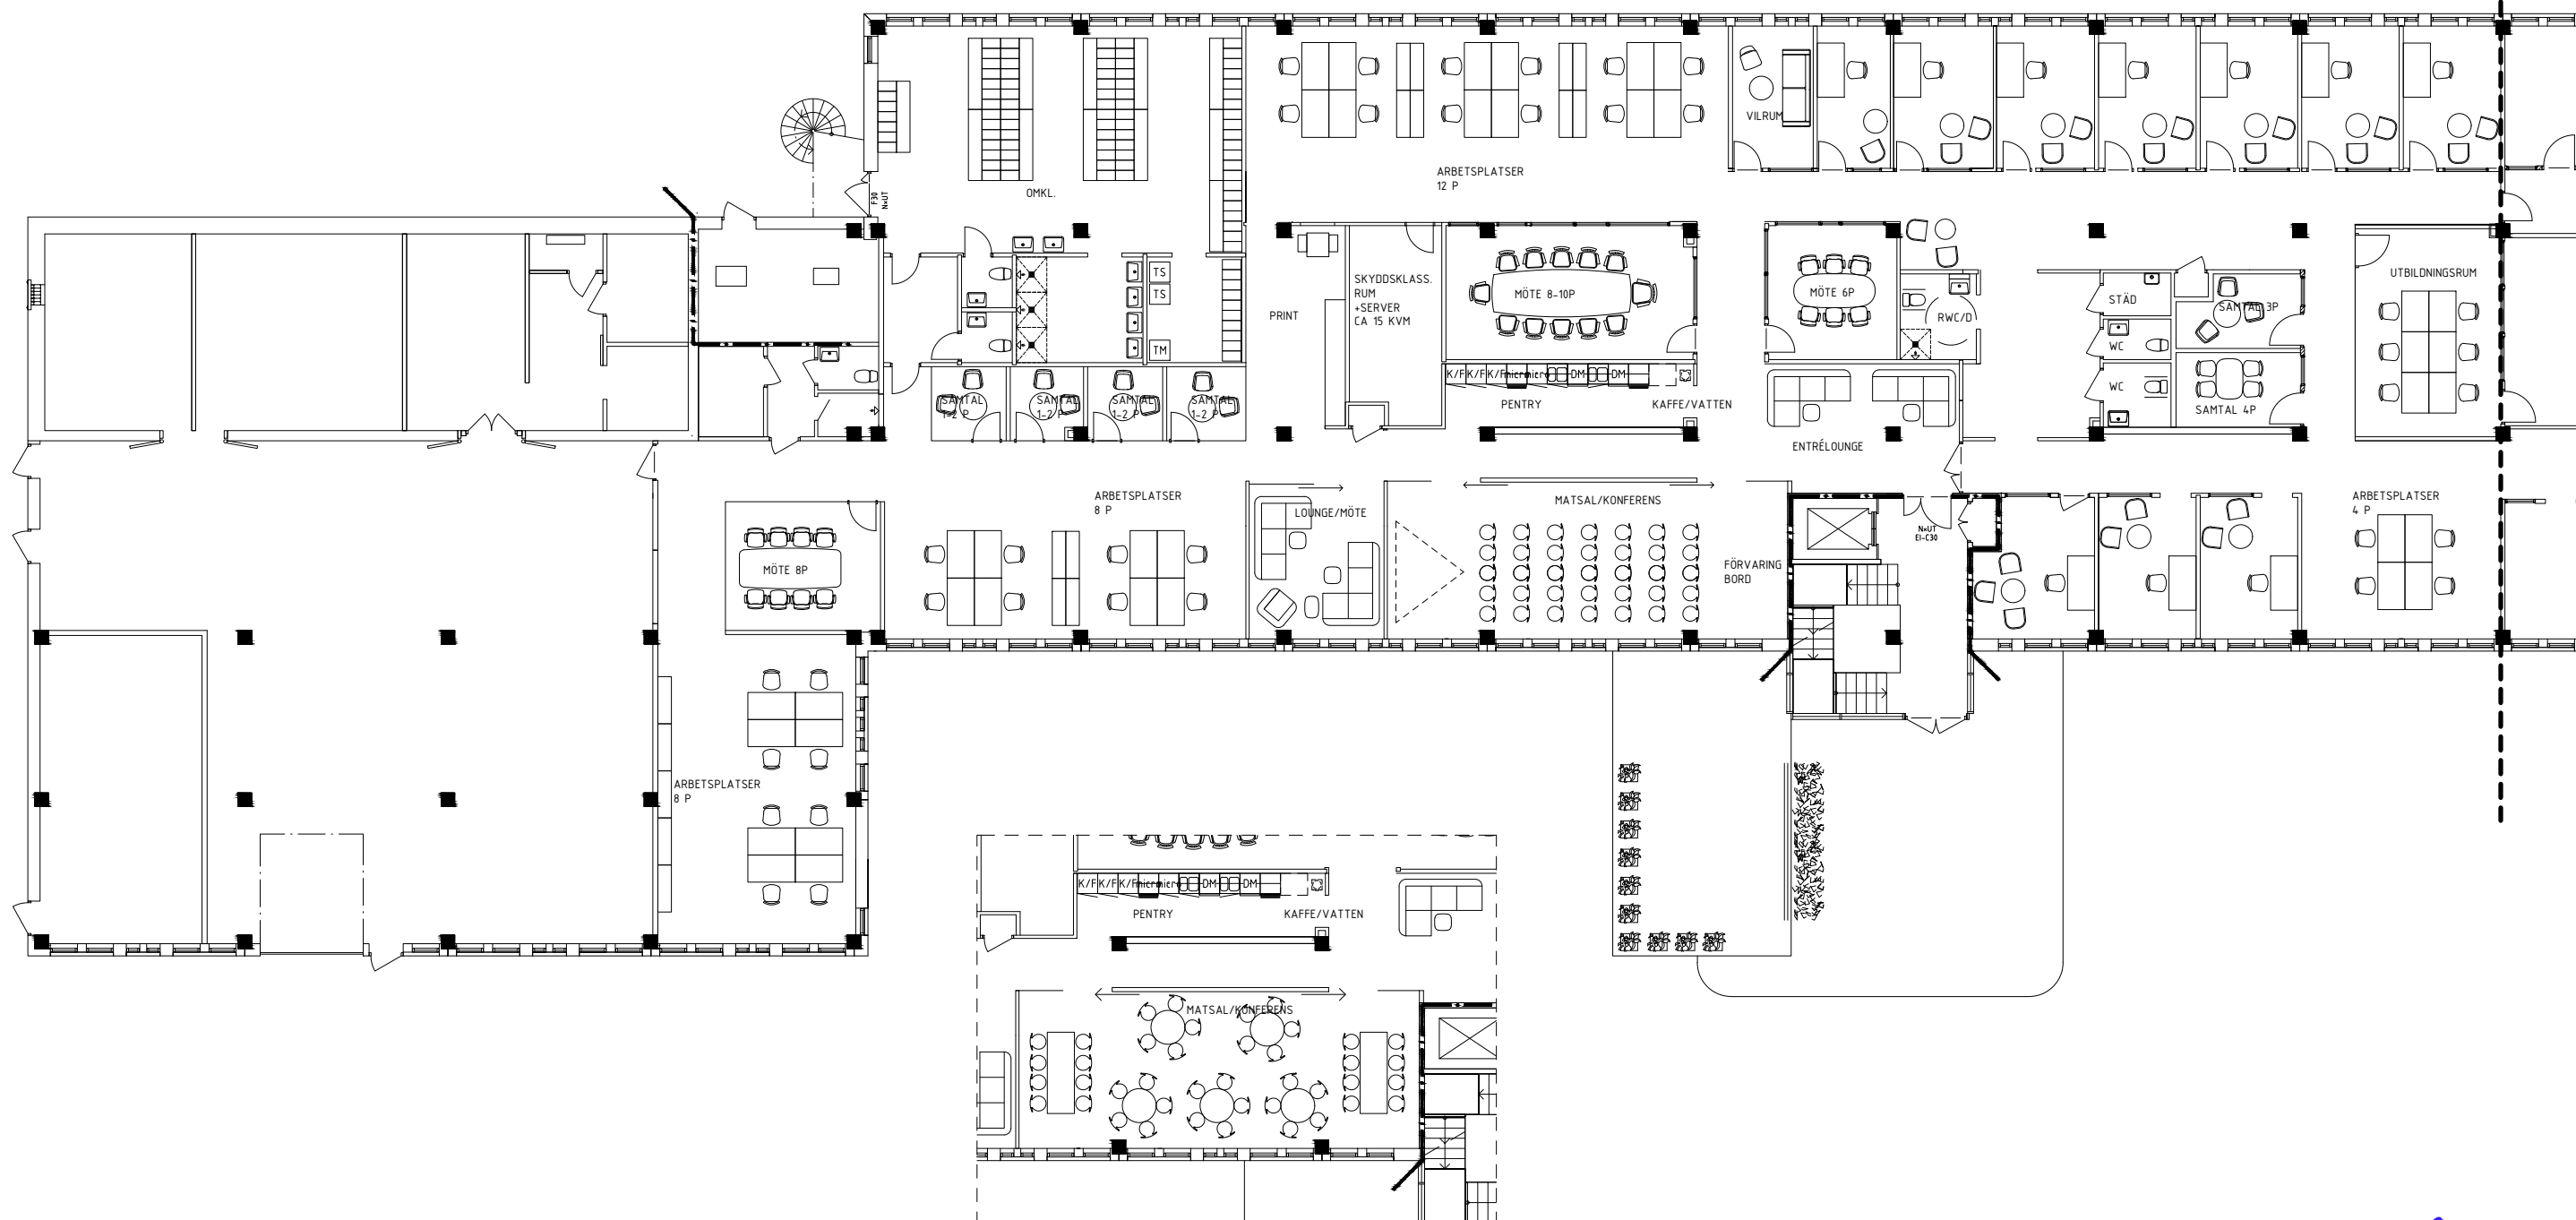

INPLACERINGSSKISS
CAVERION
JÄGERSHILLGATAN, MALMÖ
KONTOR, BV
230126, SKALA 1:200 (A3)

0 5 10m
SKALA 1:200

AKH

STUDIO AKH
MAKET St Knuts väg 8, Malmö
0706386736
anna@studioakh.se
studioakh.se